

# Hillfoot Fields

## Development update



Issue 3 | Summer/Autumn 2024



## Keeping you updated

We wanted to provide you with an update on the development and what you can expect from us over the coming months.

### Overview

Hillfoot Fields comprises of:

- 97 private sale homes
- 53 pre-sold homes
- An equipped play area
- A balancing feature

### Development activity

- Footpaths are due to be completed by Spring 2025
- The play area is to be completed by Winter 2024
- The balancing feature is due to be completed by Spring 2025
- The proposed school site is owned by others

### Planning

Some Permitted Development Rights have been removed so changes to garages and roofs/lofts cannot be undertaken without planning permission from the Local Authority

## Timeline

- Road and footpath remedial works are due to be completed Spring 2025
- The play area is to be completed by Winter 2024
- The balancing feature is to be completed by Spring 2025
- The access gate to Elm Road will be reviewed in Autumn 2024

## Managing agent

All homes at Hillfoot Fields are subject to an estate charge.

A Dandy Wren have been instructed by Vistry as the managing agent. This charge covers the maintenance of the open public spaces including the equipped play area.

A Dandy Wren  
13a Canonbury Yard  
190 New North Road  
London N1 7BJ  
Telephone 0345 034 0683

Anticipated handover date to Managing Agent is Autumn 2024

## Development information


- We will be providing swift boxes to plots 2, 7, 25, 29, 42, 45, 46, 80, 85, 119, 132 and 150
- We will be providing bat boxes to plots 27, 28, 52, 65, 66, 106, 107, 109, 120, 125, 128 and 129
- We will be installing an acoustic fence to the boundary of the football club
- The following plots will be fitted with photovoltaic panels, of which ownership transfers to the homeowner on completion: 25, 27-29, 31, 33, 42, 43-44, 67-69, 71-75, 80-81, 83-84, 86-89 and 110-118



## Services

Open Fibre Networks limited (OFNL) have been appointed to provide fibre for broadband to properties on this development. British Telecom is not available on this development.

# Development layout plan

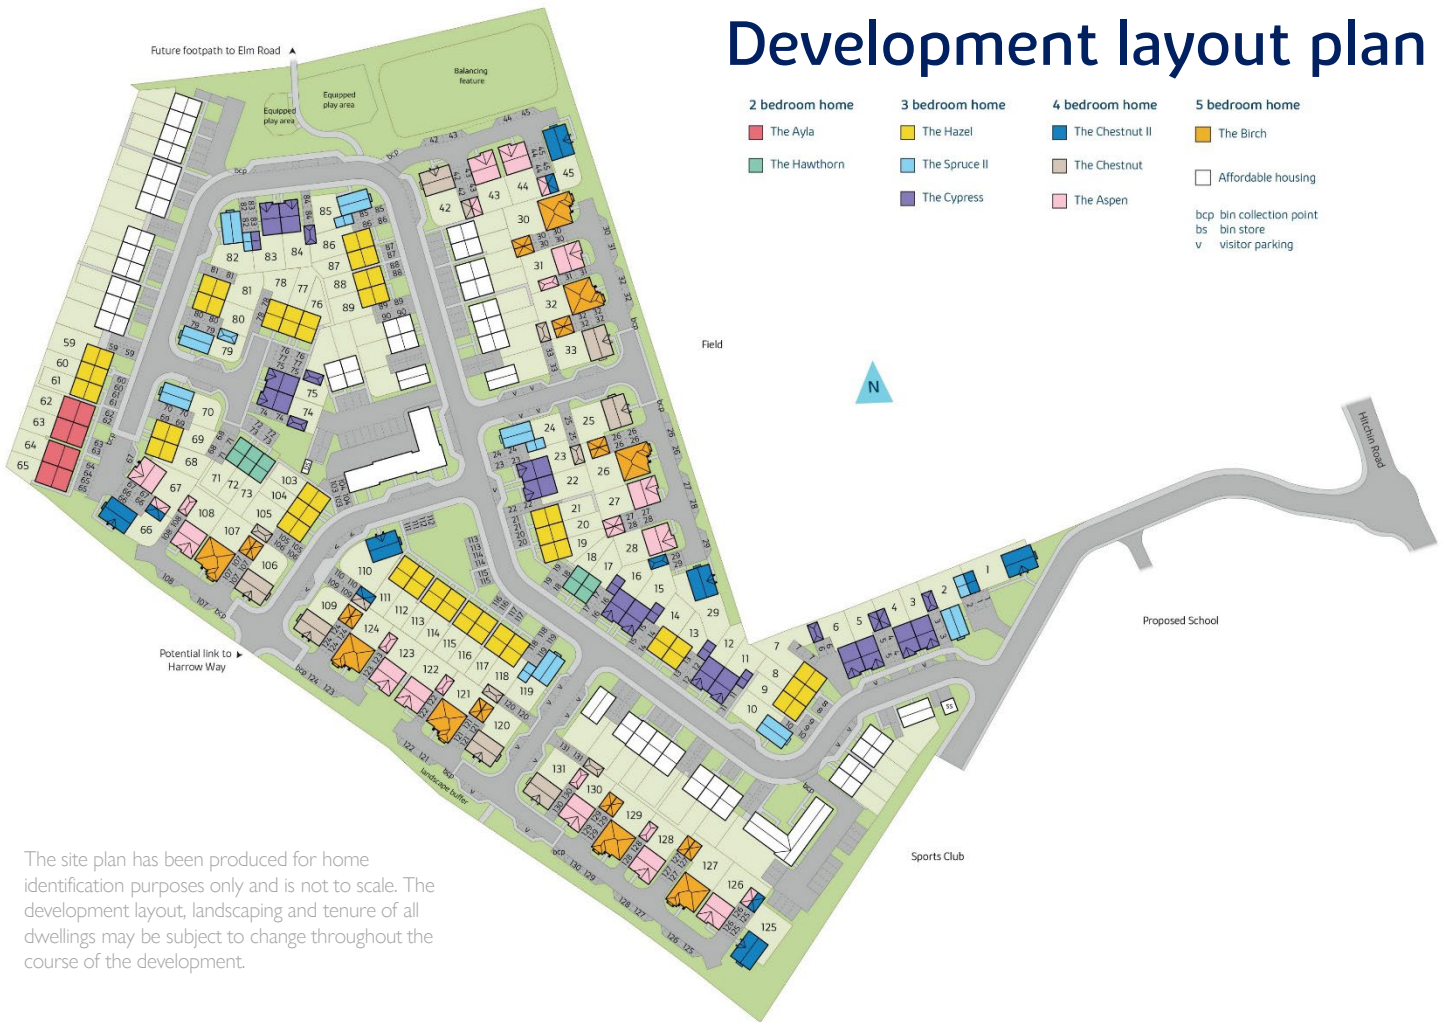

The site plan has been produced for home identification purposes only and is not to scale. The development layout, landscaping and tenure of all dwellings may be subject to change throughout the course of the development.

## How will the development benefit the local community?

We will support the local community by contributing over **£2.5 million** towards:

- A health centre
- Shefford library
- Community building improvements
- New or upgraded facilities at the Shefford Town Saints Football Club and Memorial Association Building
- The improvement of existing play facilities in Shefford
- Education

Please be aware that the dates and information provided are correct at time of print and are dependent on a number of factors, including weather, so are subject to change.

Thank you for your patience while the construction work is taking place. We try to keep disruption to a minimum but appreciate it can be noisy and dirty at times so do contact us if you have any questions, or if you'd like to provide any feedback, by emailing:

[nhcustomerservices@vistry.co.uk](mailto:nhcustomerservices@vistry.co.uk)

